



FOUNDATION PLAN

Scale 1" = 4'-0"

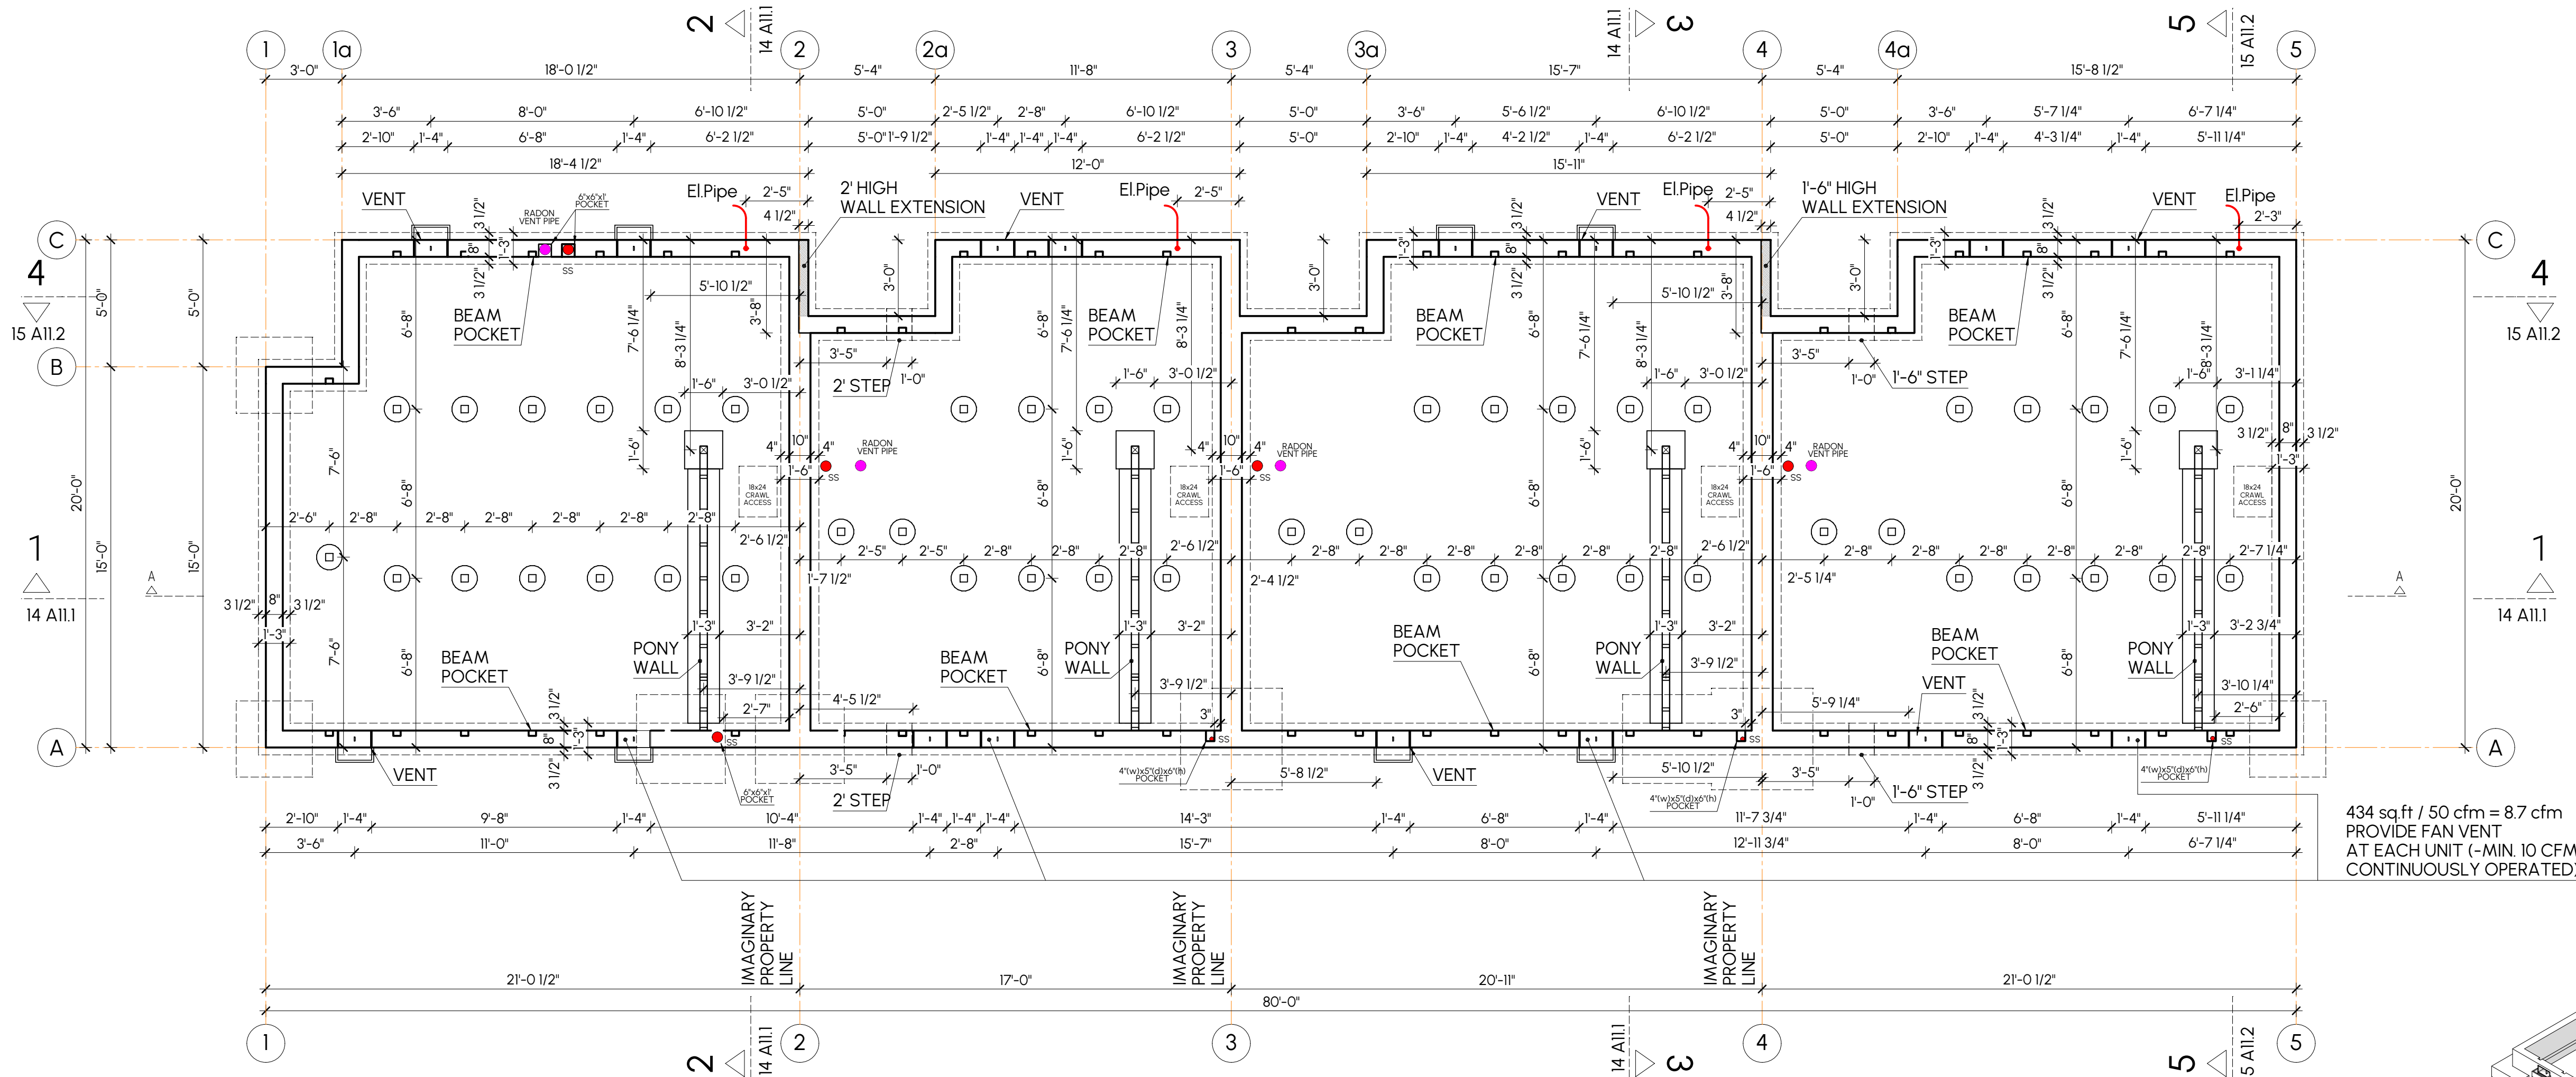


A Typical Foundation

Scale 1" = 1'

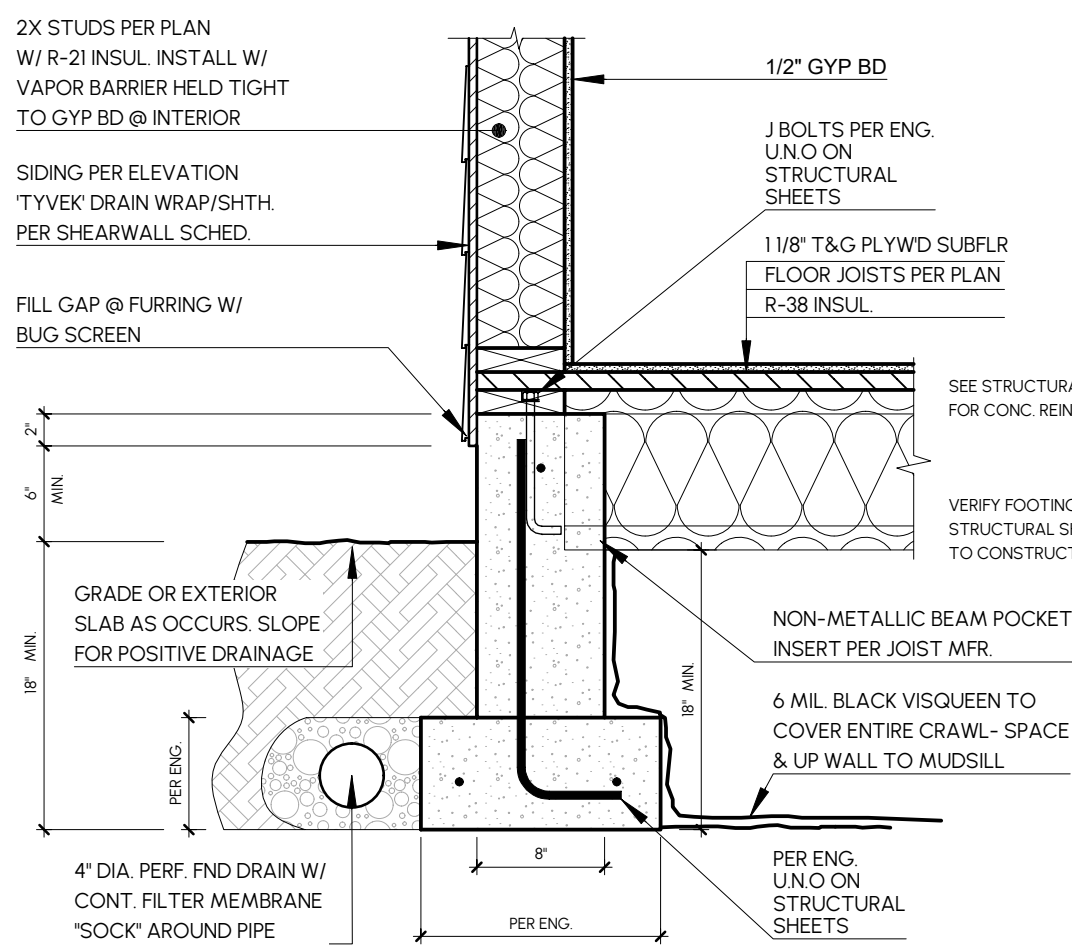


REFER TO THE (S) SHEETS FOR ALL STRUCTURAL INFORMATION


FOUNDATION WALL ELEVATION ALONG GRID A

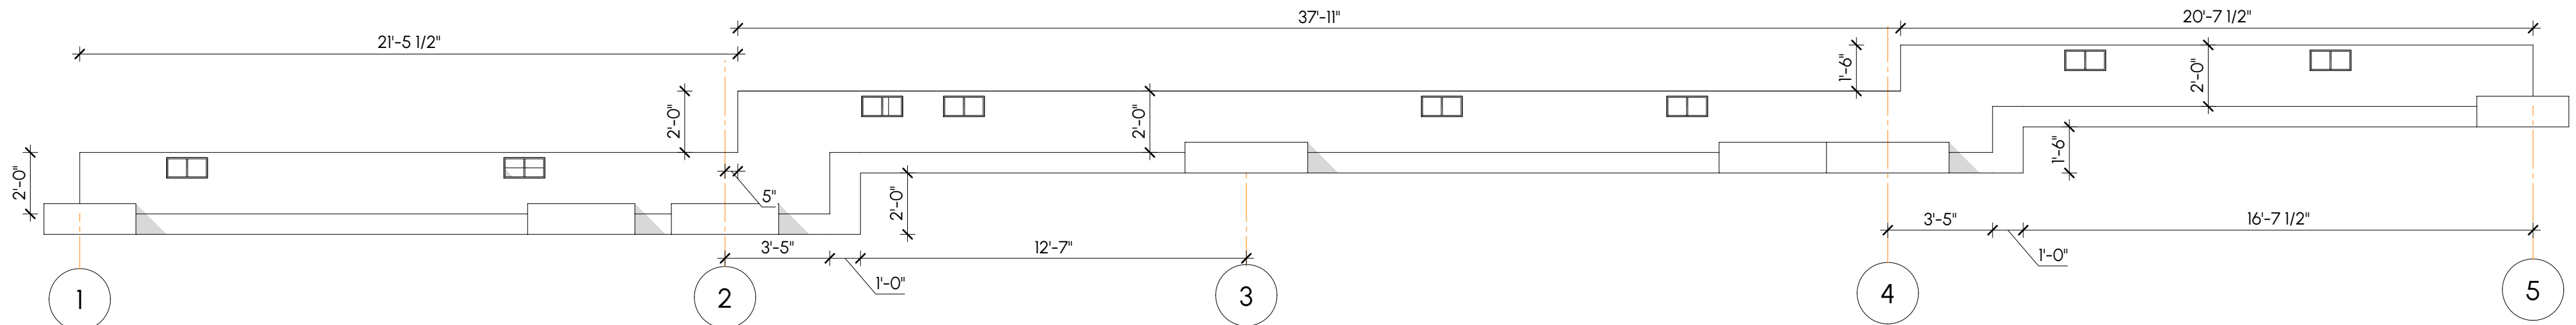


FOUNDATION WALL ELEVATION ALONG GRID C

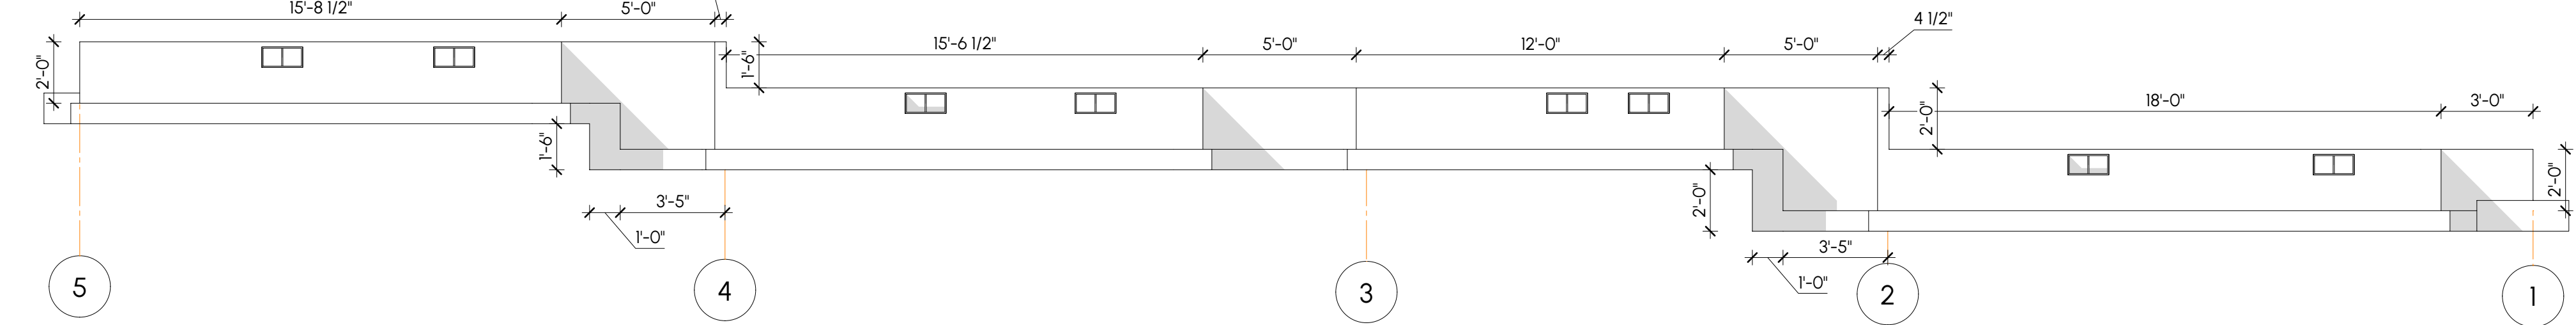

SECTION A-A

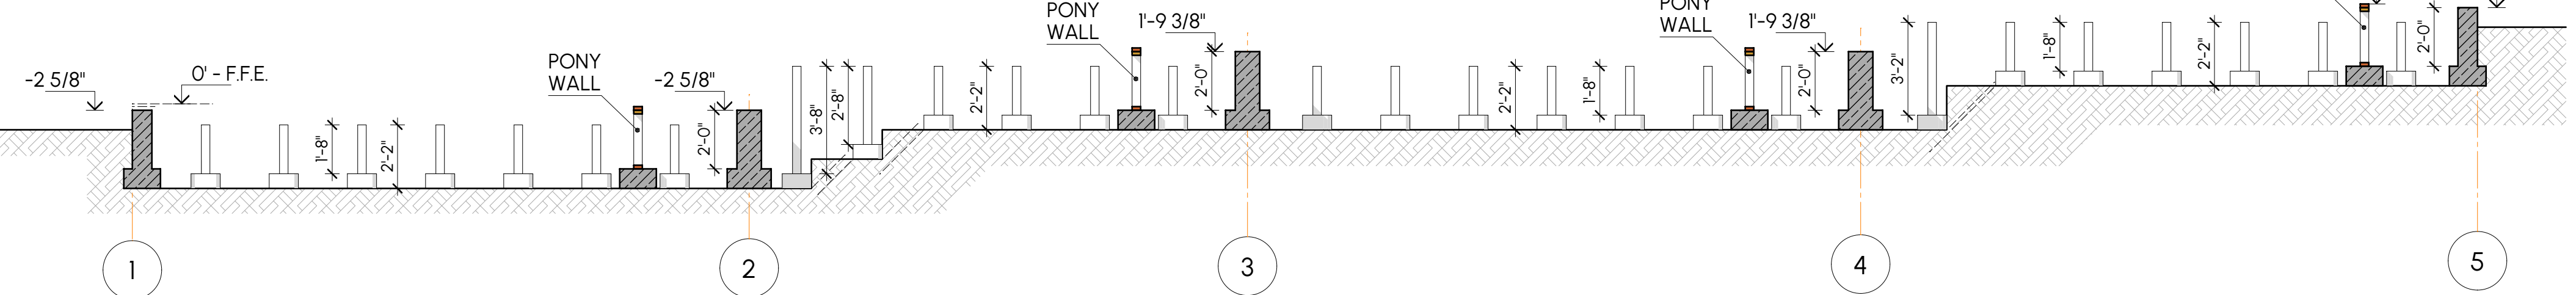

GENERAL VIEW 1

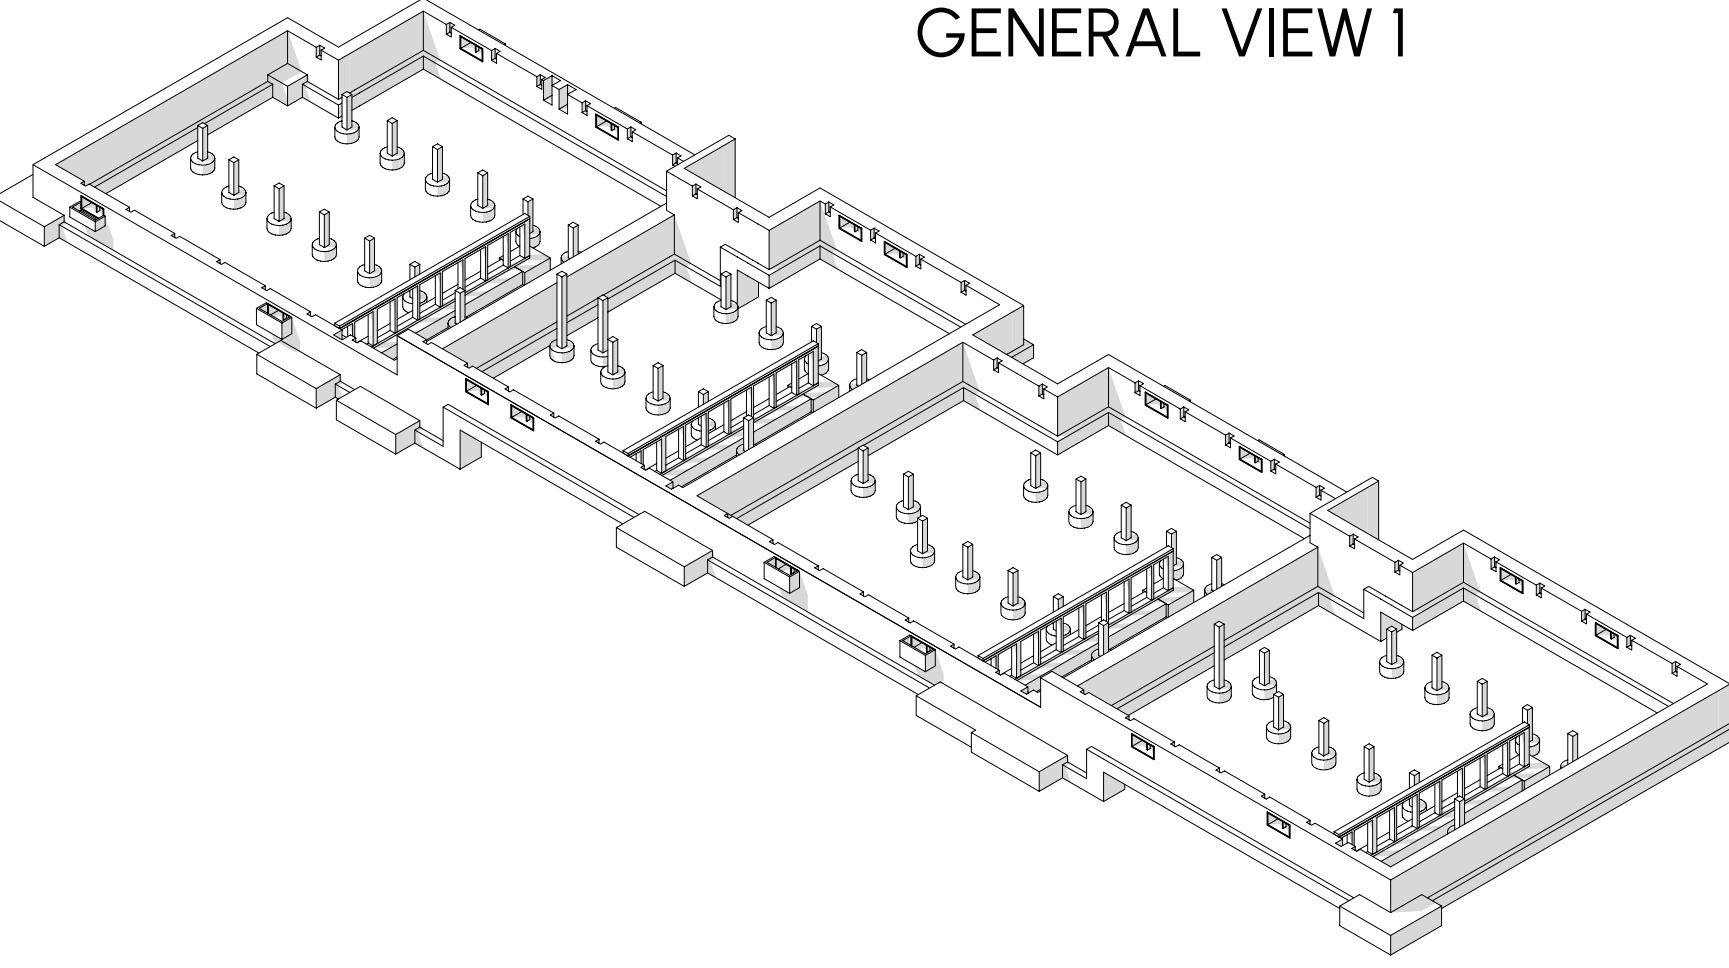

GENERAL VIEW 2

